

© 2024 Huestis Tucker Architects, LLC. All rights reserved. Project: Shelter Now Kitchen, Meriden, CT. Drawing: 3D View Kitchen Looking Toward Pantry. Date: 3/29/2024.

△	At	LH	Left Hand
@	Air Conditioner	LHRB	Left Hand Reverse Bevel
A/C	Adjustable	LONG	Longitudinal
ADJ	Adjacent	LT	Light
ADJ	Above Finished Floor	LTG	Lighting
ALT	Alternate		
ALUM	Aluminum	Δ	
ANOD	Anodized	MAS	Masonry
APPROX	Approximately	MAT	Material
ARCH	Architect	MAX	Maximum
ASPH	Asphalt	MECH	Mechanical
A.S.F.	Above Subfloor	MFG(D)	Manufacturer(ed)
AUTO	Automatic	MIN	Minimum
		MIR	Mirror
B	By Others	MISC	Miscellaneous
B/O	Bottom Of	ML	Micro-Lam Beam
B.O.	Bottom Of	MLDG	Molding
BD	Board	MOD	Module
BIT	Bituminous	MORT	Mortise
BL or BLK	Block	M/R	Moisture Resistant
BLDG	Building	MTD	Mounted
BLKG	Blocking	MTL	Metal
BR or BRK	Brick	MW	Microwave Oven
BR	Built-up Roofing		
		N	North
C	Cabinet	NIC	Not in Contract
CAB	Catch Basin	NO or #	Number
CB	Ceramic	NOM	Nominal
CER	Closet	NTS	Not to Scale (Do NOT Scale)
CL or CLOS	Ceiling		
CLG	Contract Limit Line	Q	On Center
CLL	Clear(ance)	OC	Outside Diameter or
CLR	Concrete Masonry Unit	OD	Overhead Door
CMU	Column		
COL	Compactor	OP	Operate or Operating
COMP	Concrete	OPG	Opening
CONC	Construction	OPP	Opposite
CONST	Continuous	OZ(S)	Ounce(s)
CONT	Contractor		
CONTR	Compressible Rod Stock	P	ParaLam Beam
CRS		PL	Plastic Laminate
		PL LAM	Plywood
D	Detail	PLYWD	Polished
DET	Diameter	POL	Pair
DIA, DIAM, Ø	Dimension	PR	Pounds per Square Inch
DIM	Down	PSI	Paint(ed)
DN	Drawing	PT(D)	
DWG	Detail	Q	Quantity
DTL	Dishwasher	QTY	
DW			
E	East	R	Riser or Radius
E	Each	RAB	Rabbit
EA	Electric or Electrical	RD	Roof Drain
ELECT	Elevation	REF	Refer(ence) or Refrigerator
EL or ELEV	Equal	REQ'D	Required
EQ	Equipment	REV	Revise or Revision
EQUIP	Equivalent	R.H.H.	Rough Head Height
EQUIV	Escutcheon	RH	Right Hand
ESCUT	Estimate	RHRB	Right Hand Reverse Bevel
EST	Existing	RIM	Rim or Rimming
EXIST'G	Exterior	RM	Room
EXIST.		RO	Rough Opening
EXT			
		S	South
E	Floor Drain	S	Schedule
FD	Finished Floor	SCHED	Solid Core Wood Door
F.F.	Finish	SCWD	Sheet
FIN	Foundation	SHT	Similar
FDN	Floor	SIM	Specification(s)
FL	Fireplace	SPEC(S)	Square
FPL	Foot or Feet	SQ	Standard or Stud
FT'	Footing	STD	Steel
FTG		STL	Storage
		STO	Structural
G	Gauge	STR	Stainless Steel
GA	Galvanized	SS	Switch
GALV	General Contractor	SW	Symmetrical
GC	Glass	SYM	
GL	Grade		
GRD		I	Tread
GYP BD.	Gypsum Wall Board	T	Tongue & Groove
GWB		T&G	Towel Bar
		TB	Telephone
H	Frost Proof Hose Bib	TEL	Thick
HB	Hardware	THK or T	Top of
HDW	Hollow Metal	T.O.	Toilet Paper Holder
HM	Horizontal	TP	Typical
HOR	Hour	TYP	
HR	Height		
HT	Heating	U	Underwriter's Laboratory
HTG	Heating, Ventilating, & Air Conditioning	UL	United States Gypsum
HVAC	Hardwood	USG	
HDWD		V	Vinyl Composition Tile
		VCT	Vapor Barrier
I	Inside Diameter	VB	Ventilate(ation)
ID	Inch or Inches	VENT	Vertical
IN or "	Including or Included	VERT	Verify in field
INCL	Insulate(ation)	V.I.F.	
INS or INSUL	Interior		
INT		W,X,Y,Z	
		W	West
J	Joint	W	With
JT		W/	Washing Machine
		W/O	Without
K	Kitchen	W/C	Water Closet
KIT		WD	Wood WDWWindow
		WP	Waterproofing or Weatherproof
L	Laminate or Laminated	W/R	Water Resistant
LAM	Lavatory (Sink)	WT	Weight
LAV	Pound(s)	WWF	Welded Wire Fabric
LB(S)	Lead Coated Copper		
LCC			


# RENOVATIONS TO THE NEW OPPORTUNITIES SHELTER NOW KITCHEN

43 ST. CASIMER DR.  
MERIDEN, CT. 06450



**HUESTIS TUCKER**  
ARCHITECTS  
15 RESEARCH DRIVE, SUITE 5, WOODBRIDGE, CT 06525  
203-248-1007 • HUESTISTUCKER.COM

**BID SET - 3/29/2024**

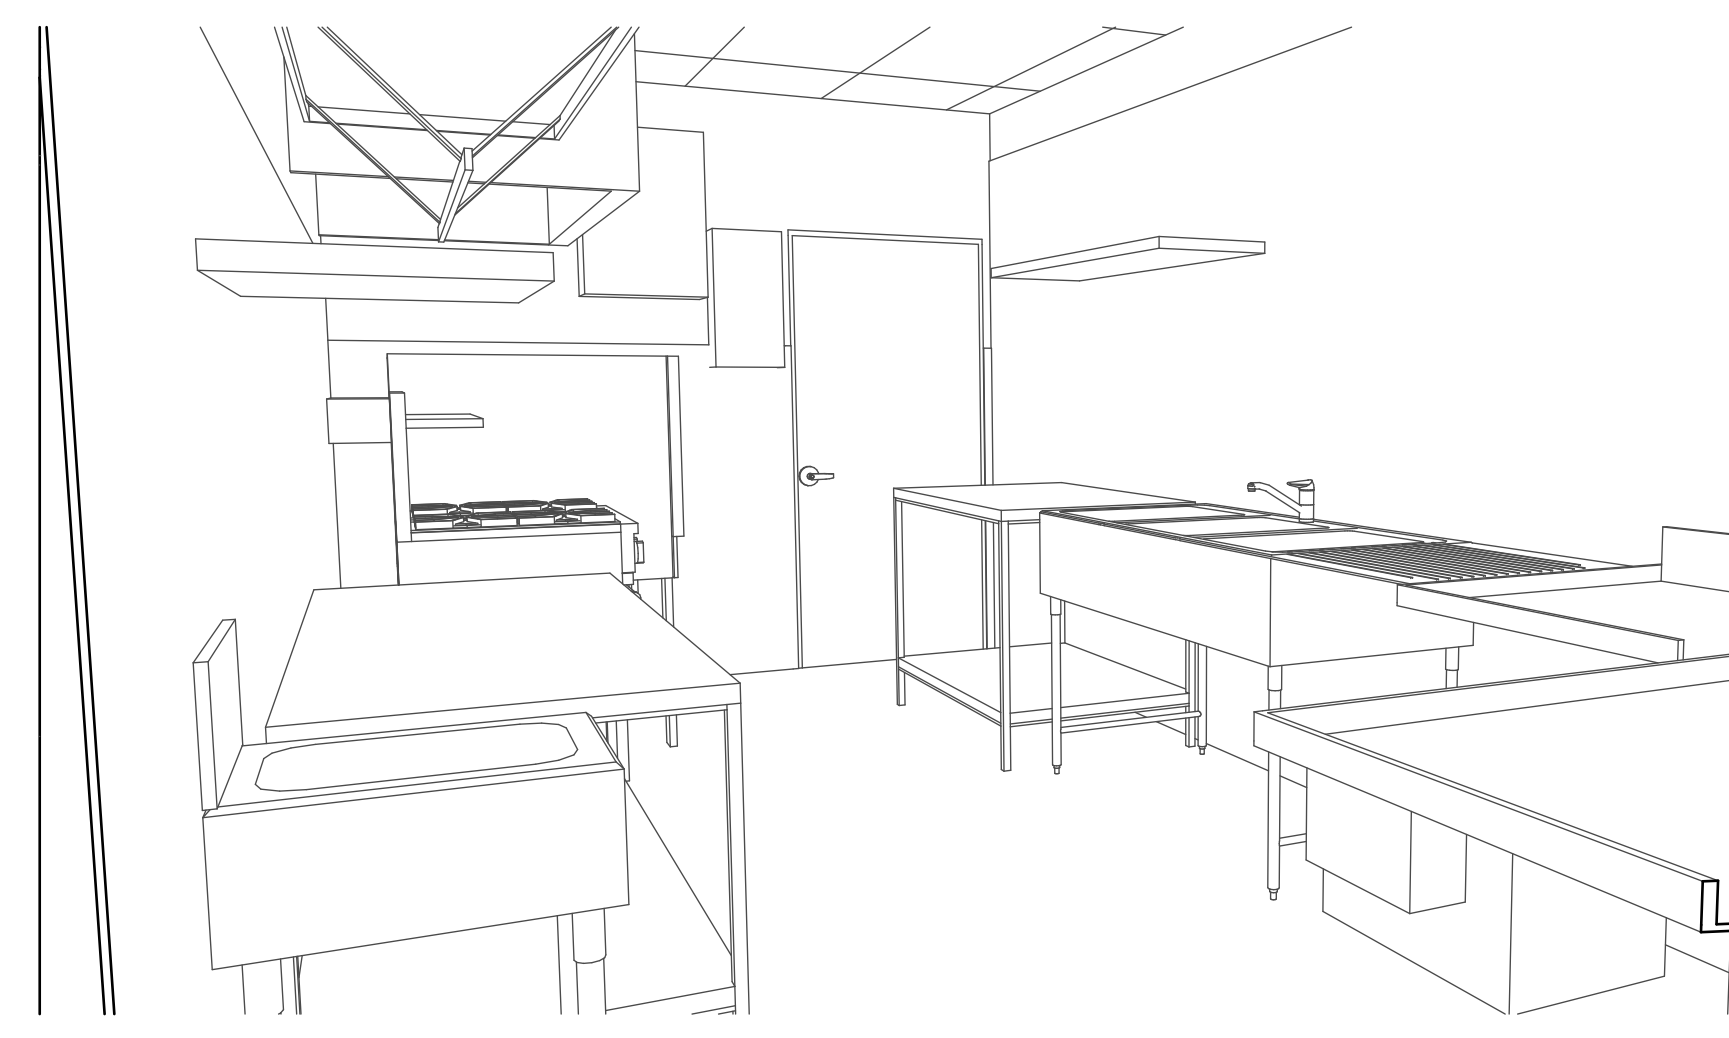

1  
G-001  
3D VIEW KITCHEN LOOKING TOWARD PANTRY  
NOT TO SCALE

DRAWING LIST		
SHEET	TITLE	ISSUE DATE
G-001	TITLE SHEET	-
A-101	PLANS & EQUIPMENT SCHEDULE	-
A-102	FIRST FLOOR PLAN	-
A-103	SECOND FLOOR PLAN	-
A-104	THIRD FLOOR PLAN	-
A-201	EXTERIOR ELEVATIONS	-
A-202	EXTERIOR ELEVATIONS	-
A-203	3D VIEWS	-

PRELIMINARY  
NOT FOR CONSTRUCTION

**BID SET - 3/29/2024**

RENOVATIONS TO THE  
**NEW OPPORTUNITIES**  
SHELTER NOW KITCHEN

43 ST. CASIMER DR.  
MERIDEN, CT 06450


**HUESTIS TUCKER**  
ARCHITECTS  
15 RESEARCH DRIVE, SUITE 5, WOODBRIDGE, CT 06525  
203-248-1007 • HUESTISTUCKER.COM

TITLE:		
<b>TITLE SHEET</b>		
SCALE:	AS NOTED	<b>G-001</b>
DATE:	3/29/2024	


These Drawings are the property of the Architect. Any use for any purpose without written permission from the Architect is strictly forbidden. Copyright 2024, Huestis-Tucker Architects, LLC.




3/29/2024 8:38 PM  
C:\Users\jlf\OneDrive\Documents\Huestis Tucker Architects - Huestis Tucker Architects, LLC\CTA-Corvet Projects\Meriden ARPA Project\3\Meriden ARPA Project\CD-3-27-24.dwg

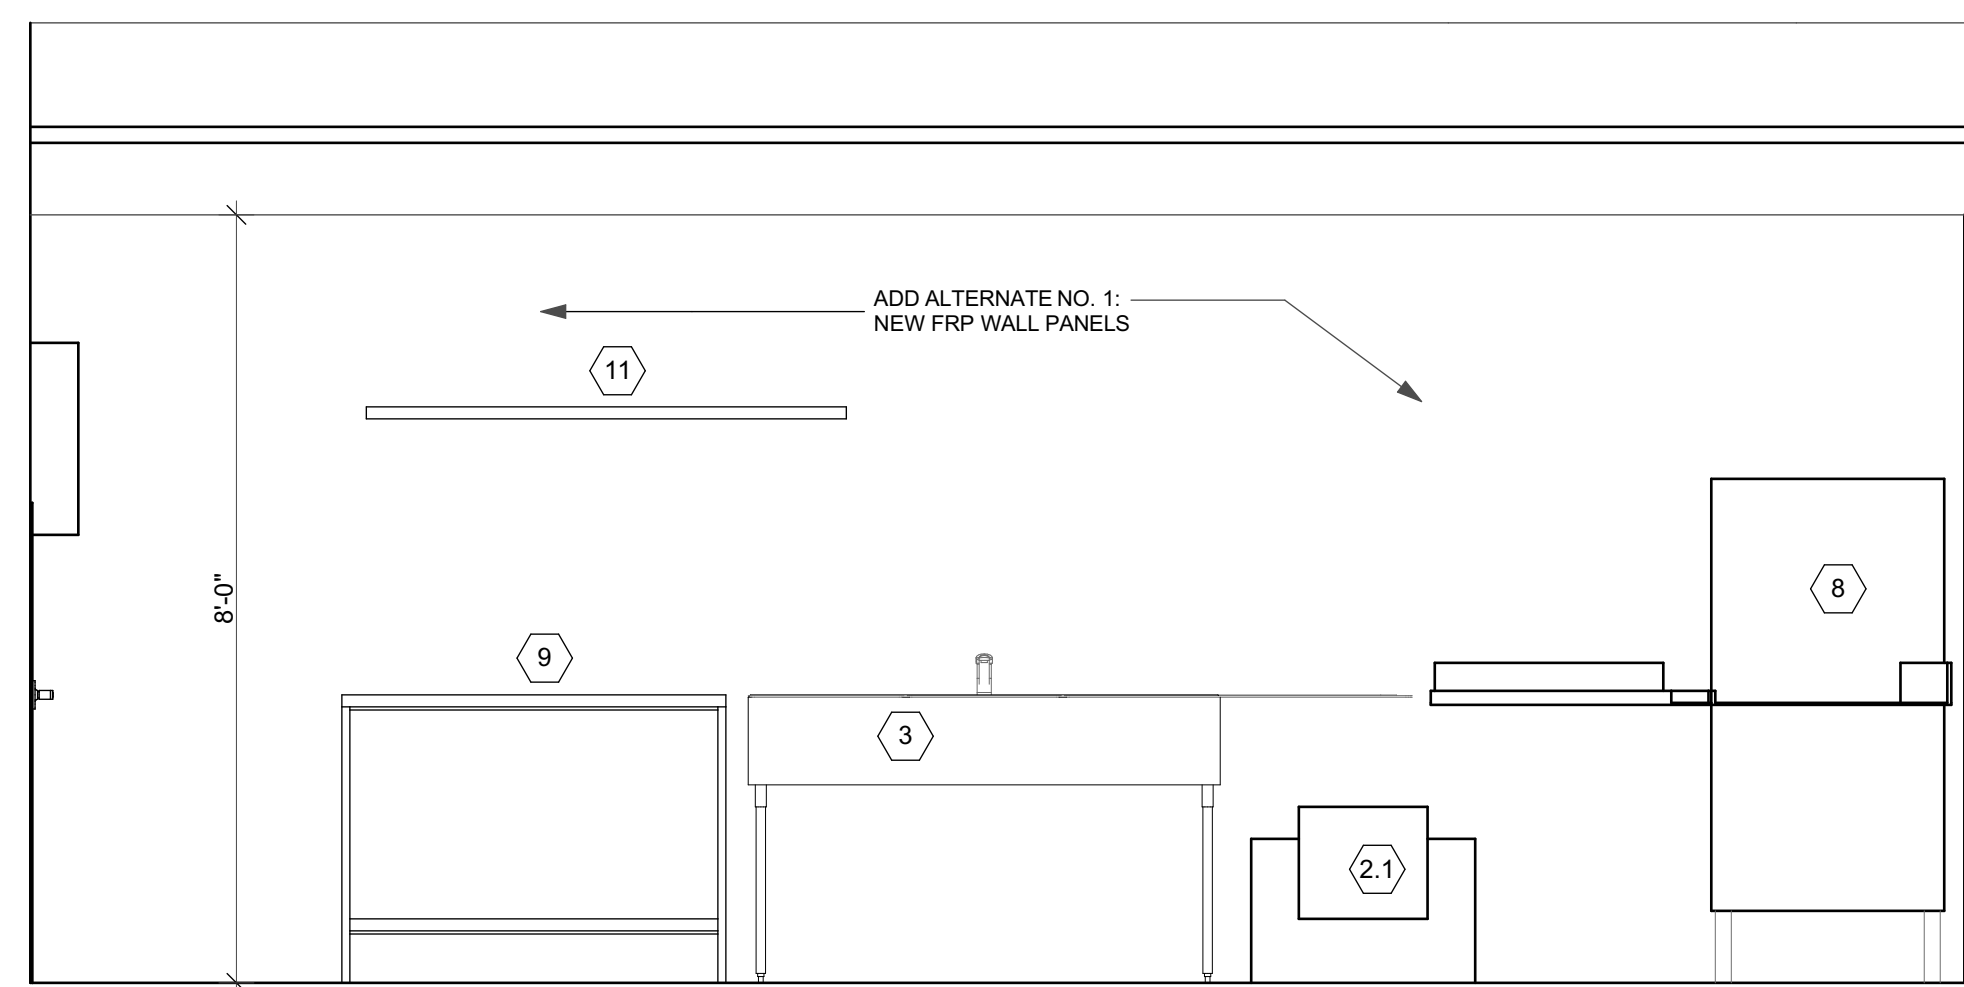


2 - South  
A-201 SCALE: 1/2" = 1'-0"

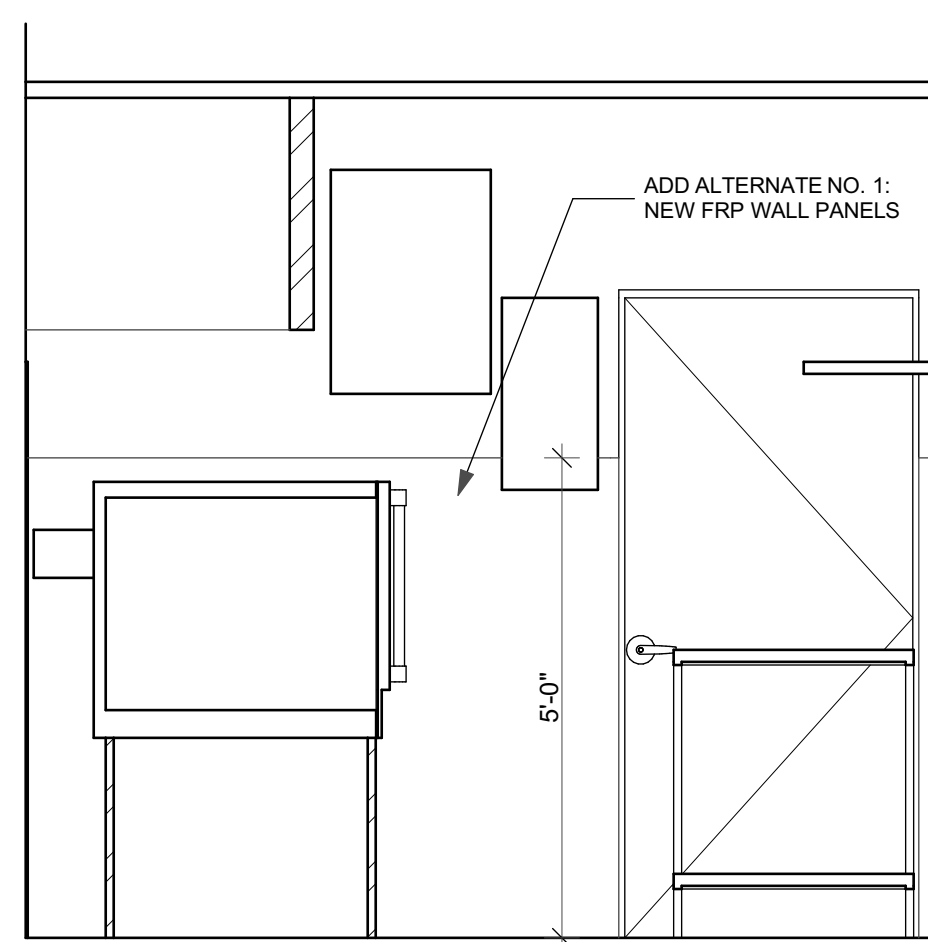

1 - East (1)  
A-201 SCALE: 1/2" = 1'-0"

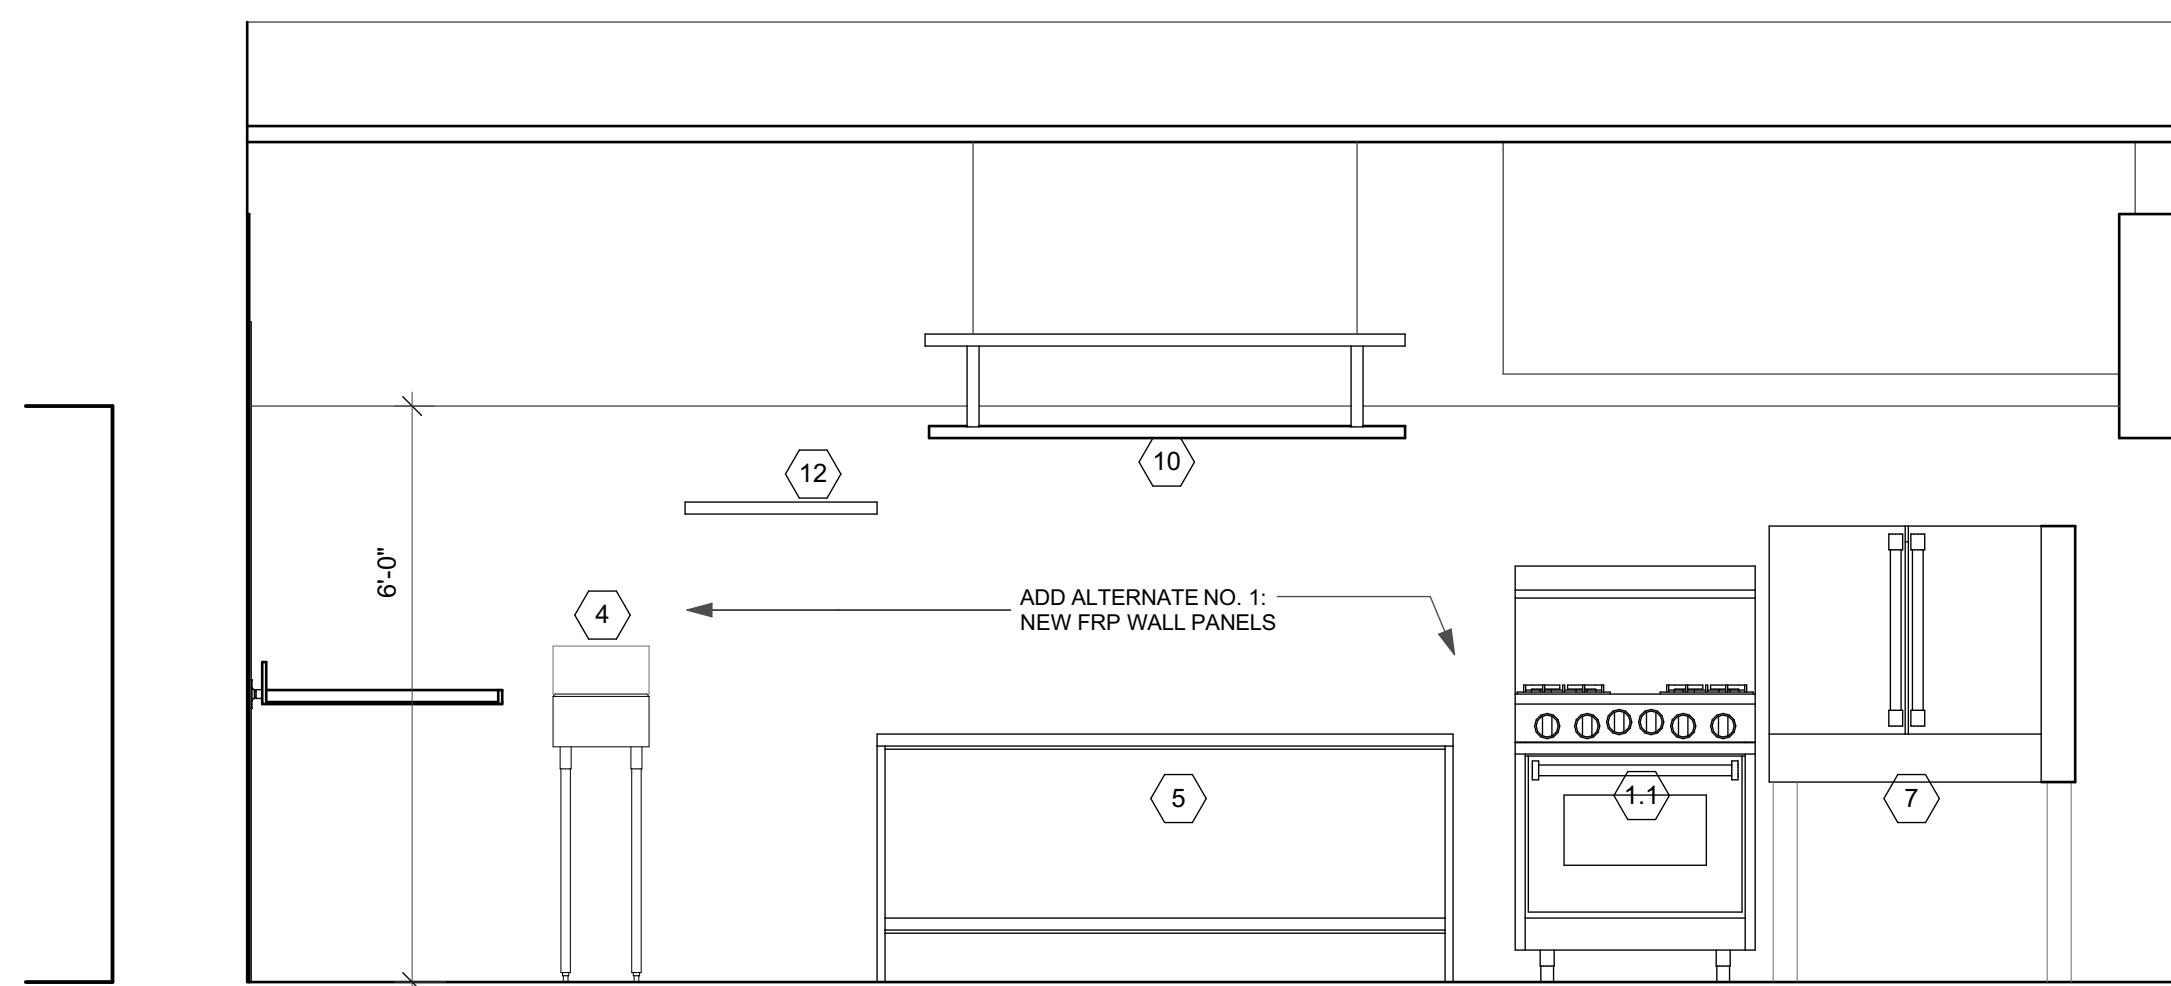

4 - North  
A-201 SCALE: 1/2" = 1'-0"

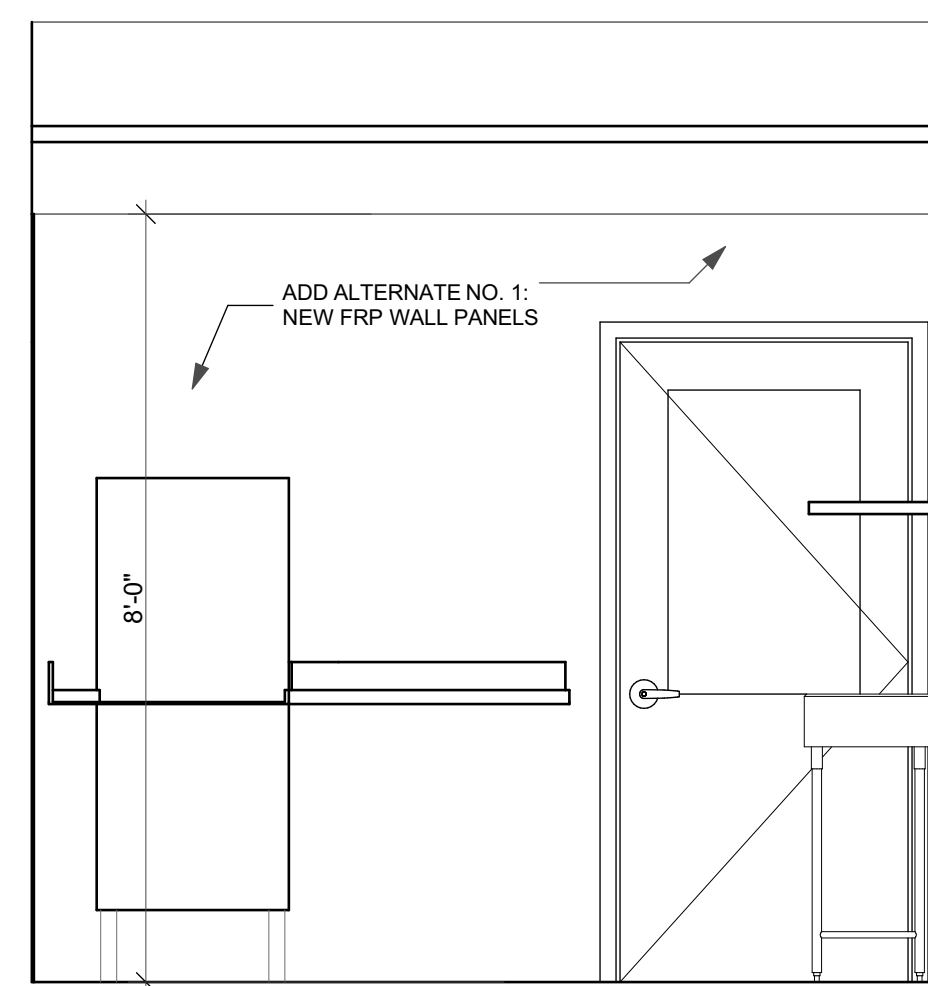

3 - West  
A-201 SCALE: 1/2" = 1'-0"

PRELIMINARY NOT FOR CONSTRUCTION	
BID SET - 3/29/2024	
RENOVATIONS TO THE NEW OPPORTUNITIES SHELTER NOW KITCHEN 43 ST. CASIMER DR. MERIDEN, CT 06450	
 <b>HUESTIS TUCKER</b> ARCHITECTS 15 RESEARCH DRIVE, SUITE 5, WOODBRIDGE, CT 06525 203-248-1007 • HUESTISTUCKER.COM	
TITLE:	<b>INTERIOR ELEVATIONS</b>
SCALE:	AS NOTED
DATE:	3/29/2024
	<b>A-201</b>
<small>These Drawings are the property of the Architect. Any use for any purpose without written permission from the Architect is strictly forbidden. Copyright 2024, Huestis-Tucker Architects, LLC</small>	